



PROPOSED THIRD FLOOR PLAN

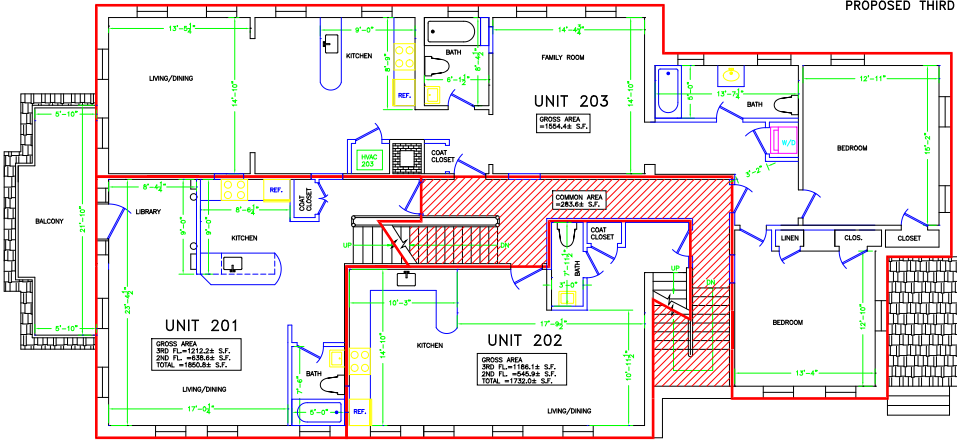


PROPOSED SECOND FLOOR PLAN

8/23/07	NEW LAYOUT		
8/21/07	NEW LAYOUT		
5/12/07	NEW LAYOUT		
DATE	REVISION		
<b>RECTORY.</b>			
<b>EXISTING SECOND FLOOR PLAN</b>			
<b>26 BROAD STREET</b>			
<b>MARLBOROUGH, MASSACHUSETTS</b>			
RAY & ASSOC., INC.			
P.O. BOX 309			
CANTON, MASSACHUSETTS 02021			
TELEPHONE: (781) 297-0996 FAX: (781) 297-0998			
SCALE: 1/4"=1'			
APPROVED: RAY.	DESIGNED BY: A.A.	DRAWING No.	
DATE: 4/15/07	DRAWN BY: A.A.	CHECKED BY: RAY.	2 OF 2

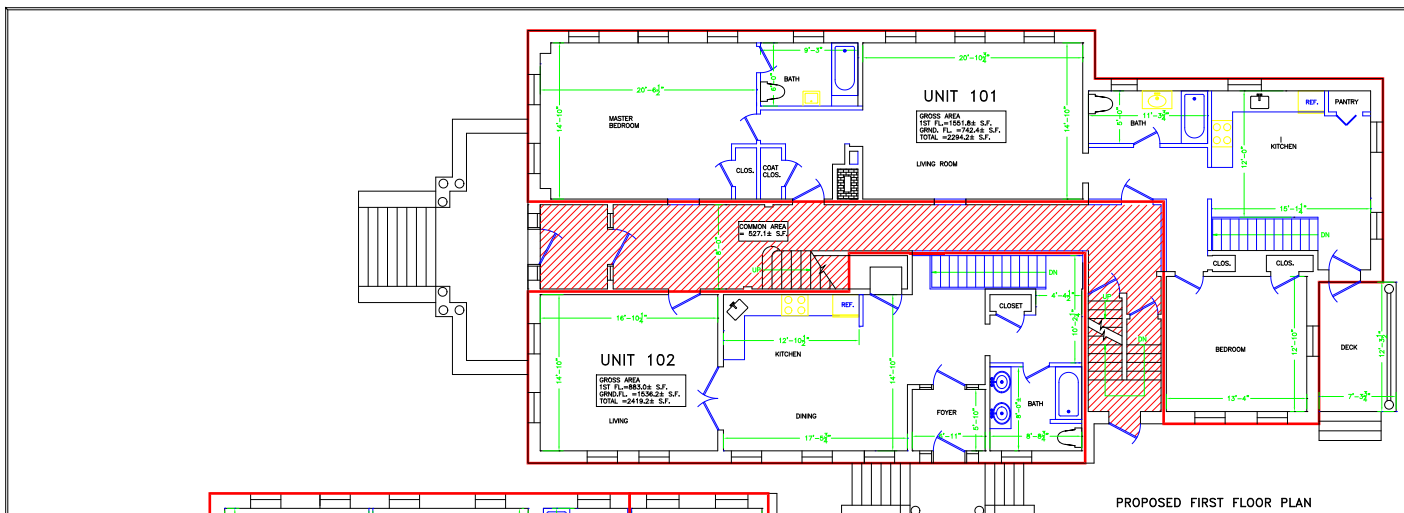

PROPOSED FIRST FLOOR PLAN

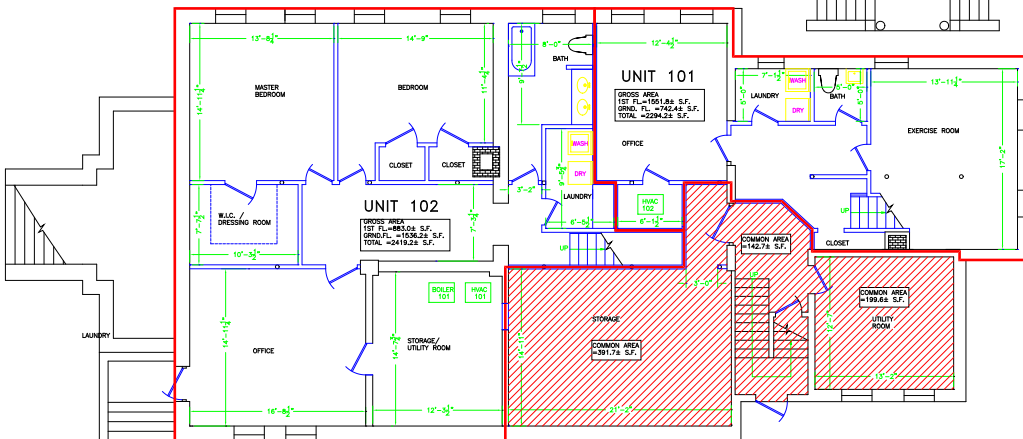

PROPOSED GROUND FLOOR PLAN

8/23/07	NEW LAYOUT		
8/23/07	NEW LAYOUT		
5/12/07	NEW LAYOUT		
DATE	REVISION		
<b>RECTORY.</b>			
<b>EXISTING BASEMENT PLAN</b>			
<b>26 BROAD STREET</b>			
<b>MARLBOROUGH, MASSACHUSETTS</b>			
RAY & ASSOC., INC.			
P.O. BOX 309			
CANTON, MASSACHUSETTS 02021			
TELEPHONE: (781) 297-0996 FAX: (781) 297-0998			
SCALE: 1/4"=1'			
APPROVED: RAY.	DESIGNED BY: A.A.	DRAWING No.	
DATE: 4/15/07	DRAWN BY: A.A.	CHECKED BY: RAY.	1 OF 2

